


PIPE TWISTED UNIFORMLY,
360° IN 48"
(1/4 TURN PER FOOT)


SPIRALNAIL
3X SCALE

WELDED FLANGE DETAIL
5 X GRAPHIC SCALE

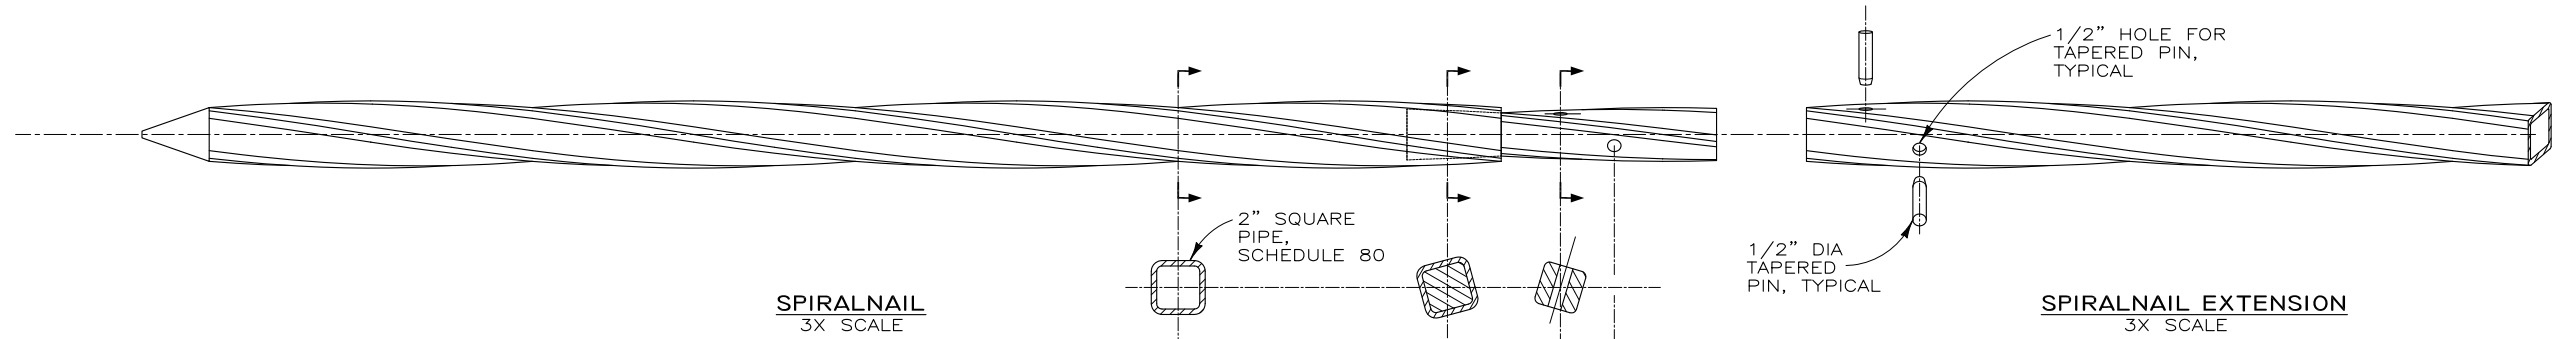


SPIRALNAIL
3X SCALE

SPIRALNAIL EXTENSION
3X SCALE

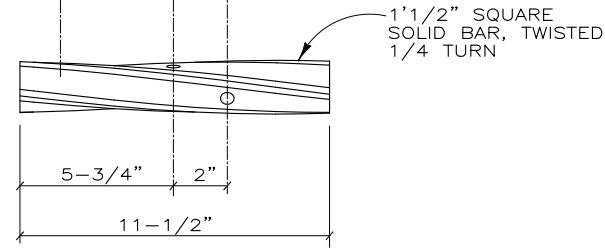

EXTENSION POST
3X SCALE

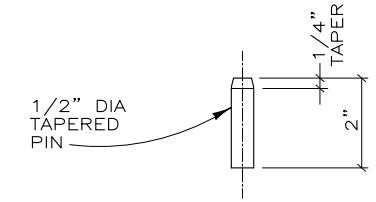


TAPERED PIN
5 X GRAPHIC SCALE

SPIRALNAIL TO EMAIL.DWG

THIS DRAWING IS FURNISHED SOLELY FOR THE USE OF OR IN CONNECTION WITH THIS PROJECT, AND THE PROPRIETARY INFORMATION SHOWN HEREON IS NOT TO BE TRANSMITTED TO ANY OTHER ORGANIZATION WITHOUT SPECIFIC AUTHORIZATION BY THE HILFIKER COMPANY. HILFIKER RETAINING WALLS ARE PROTECTED BY ONE OR MORE OF THE FOLLOWING PATENTS: 3,631,682, 4,117,686, 4,260,296, 4,329,089, 4,324,508, 4,343,572, 4,391,557, 4,505,621, 4,616,959, 4,643,615, 4,661,023, 4,856,939, 5,733,072 AND OTHERS PENDING.

REV. NO.	DATE	BY	DESCRIPTION

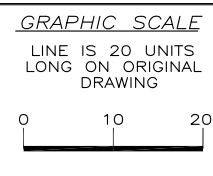

PROJ. MGR.
WBH
ENGINEER

CADD BY
DR

HILFIKER RETAINING WALLS
3900 Broadway Eureka, CA 95503
P.O. Box 2012 Eureka, CA 95501
707-443-5093 Fax 707-443-2891
Toll-Free 800-762-8962
Web: <http://hilfiker.com> email: info@hilfiker.com



DWG DATE
REVISION DATE
10/07/03
SCALE
NOTED

STANDARD DRAWING
HILFIKER SPIRALNAIL RETAINING WALL

PROJECT NO.
SHEET
1
OF 1