



081112AT DOWLING RESIDENCE

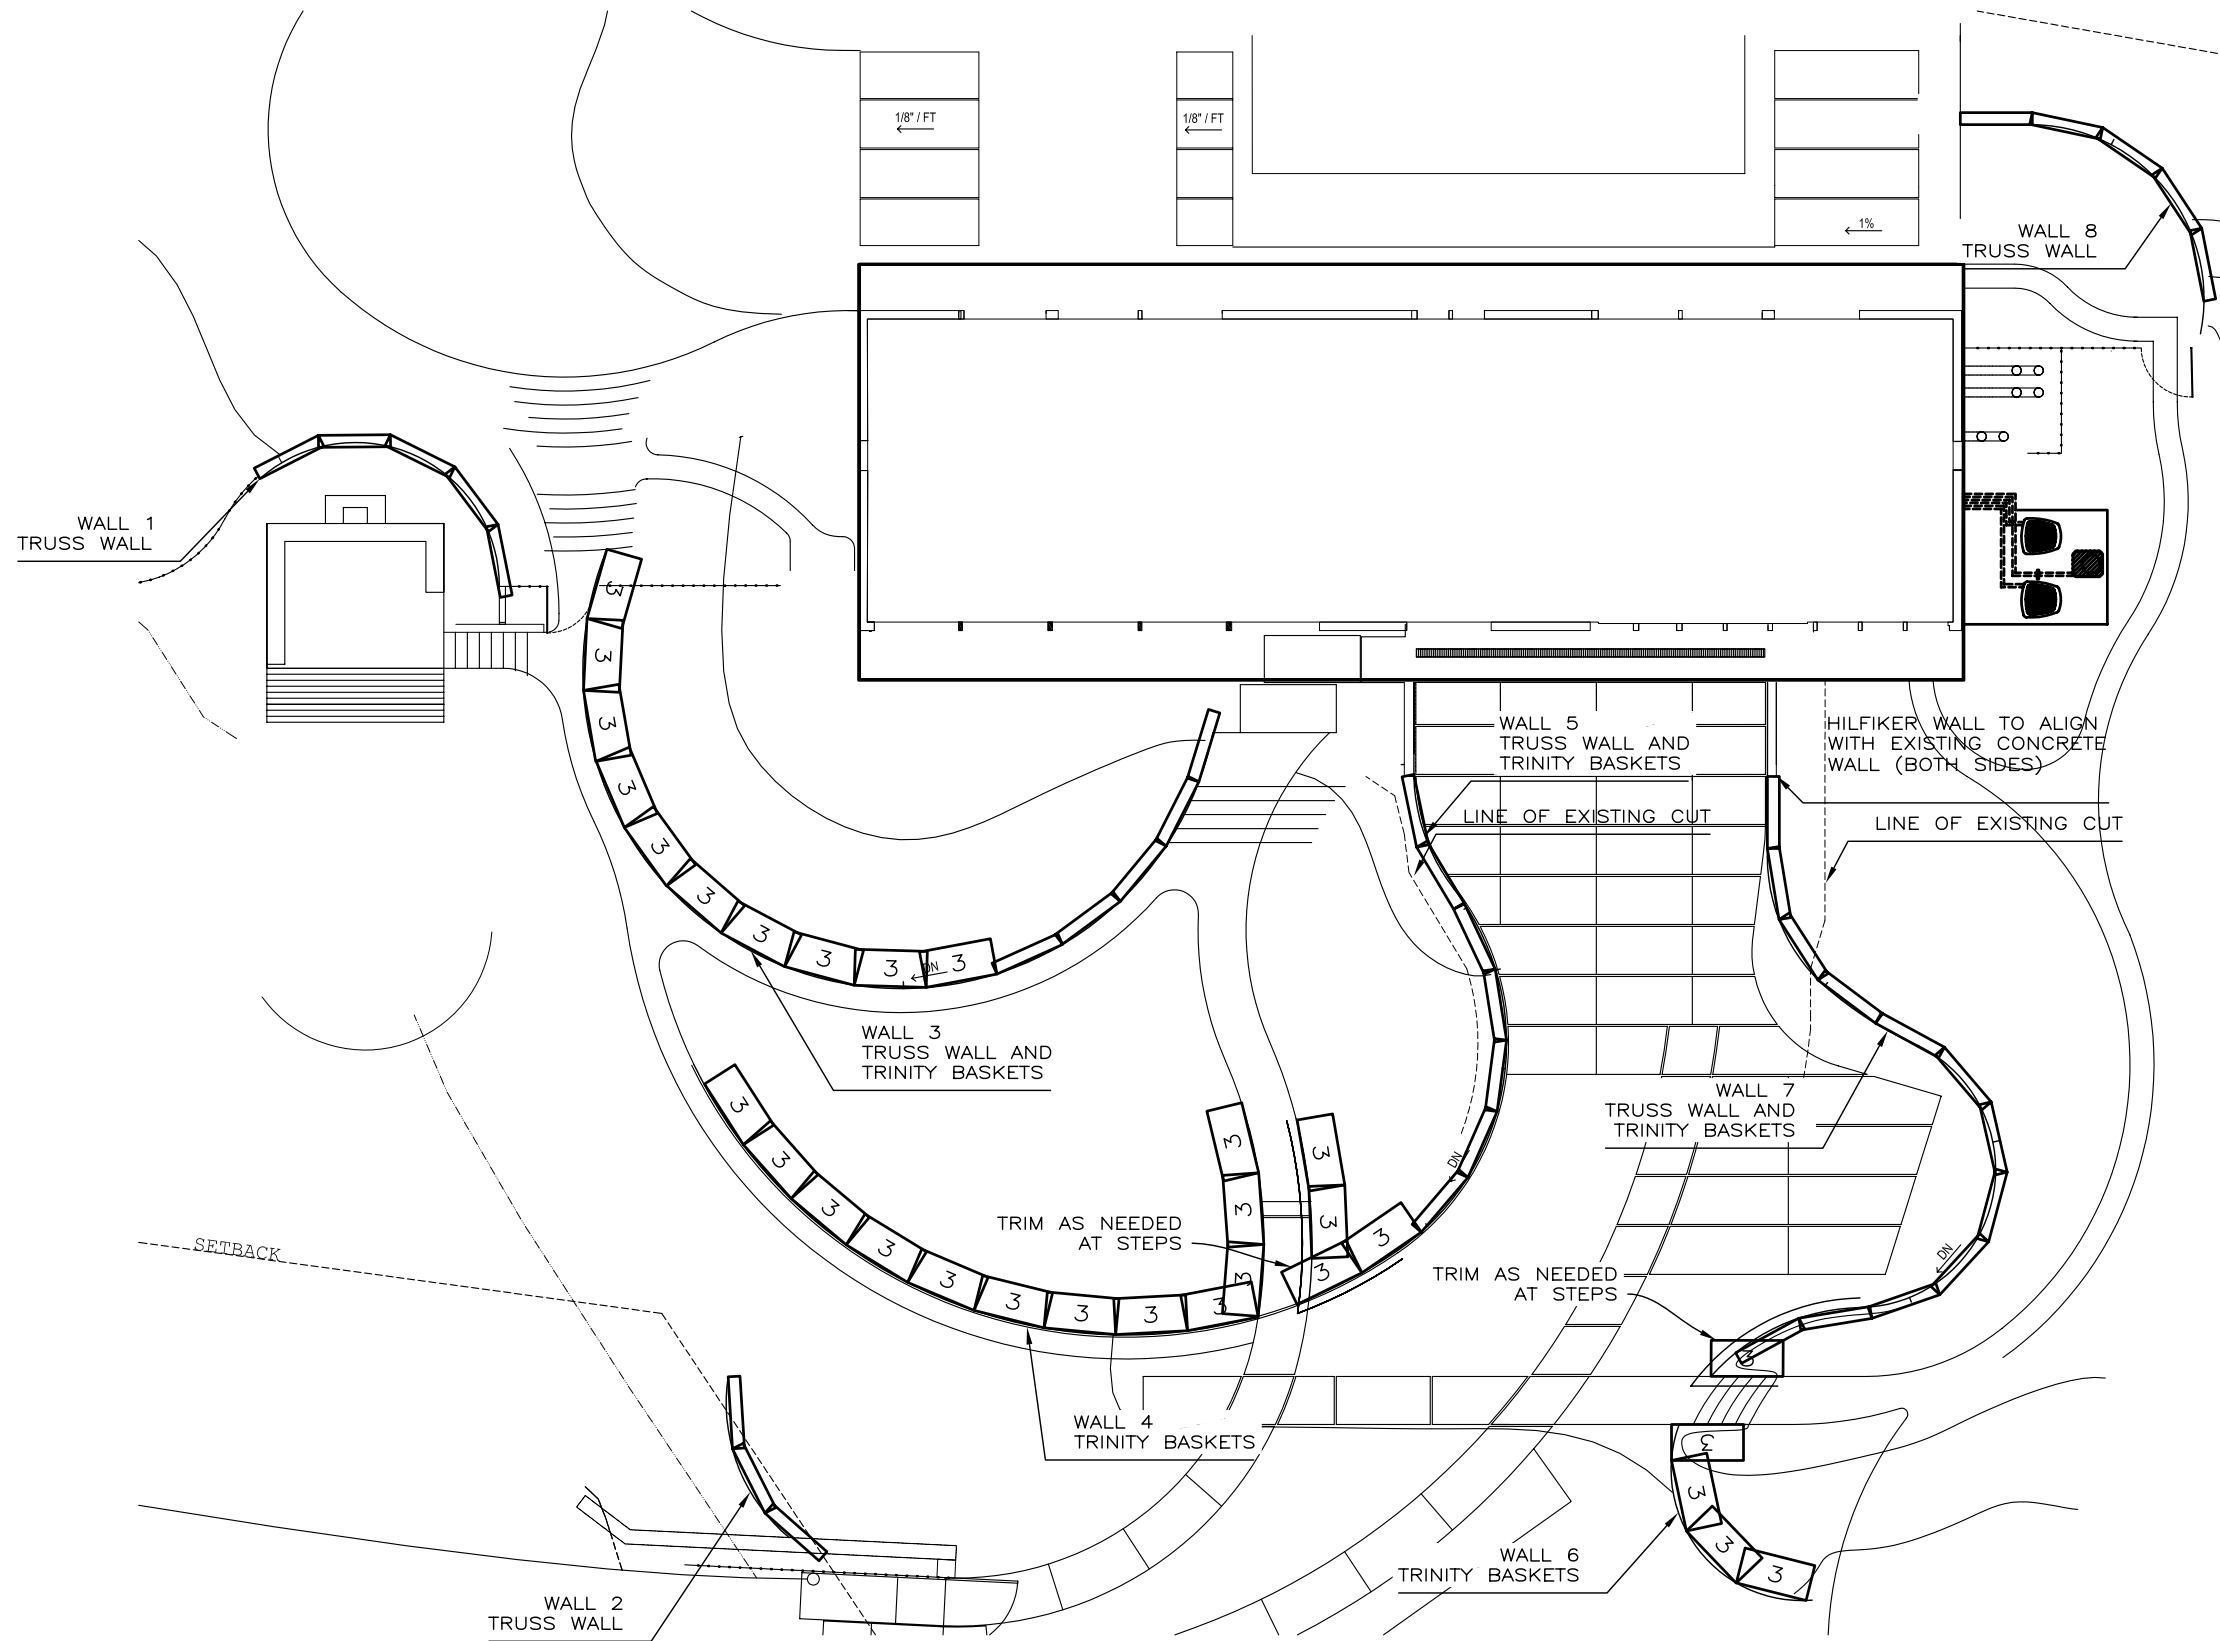

SCALE: 1"=16'

THIS DRAWING IS FURNISHED SOLELY FOR THE USE OF OR IN CONNECTION WITH THIS PROJECT AND THE PROPRIETARY INFORMATION SHOWN HEREON IS NOT TO BE TRANSMITTED TO ANY OTHER ORGANIZATION WITHOUT SPECIFIC AUTHORIZATION BY THE HILFIKER COMPANY. HILFIKER RETAINING WALLS ARE PROTECTED BY ONE OR MORE OF THE FOLLOWING PATENTS: 2,433,613; 2,433,697; 2,886,616; 4,117,686; 4,329,089; 4,324,508; 4,391,557; 4,505,621; 4,343,318; 4,661,023; 4,856,939; 4,929,125; 5,076,735; 5,647,695; 5,722,799; 5,733,072; 6,357,970B1; 6,874,975B2; 7,033,118B2; AND OTHERS. OTHER PATENTS PENDING (2008)

REV.NO.	DATE	BY	DESCRIPTION
1	18 NOV 08	AMJ	SLIGHT CHANGES TO WALLS 5 AND 7
2	21 NOV 08	AMJ	SLIGHT CHANGES TO WALLS 6 AND 8

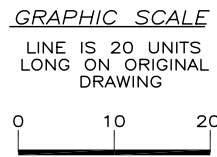

PROJ.MGR.  
HKH  
 ENGINEER  
 CADD BY  
AMJ

**HILFIKER RETAINING WALLS**

1902 Hilfiker Lane  
 Eureka, CA 95503-5711  
 TOLL-FREE 800.762.8962  
 PH 707.443.5093 FAX 707.443.2891  
 WEBSITE www.hilfiker.com E-MAIL Info@hilfiker.com

DWG DATE  
14 NOV 08  
 REVISION DATE  
21 NOV 08  
 SCALE  
NOTED

**FOR CONCEPTUAL PURPOSES ONLY**  
 WELDED WIRE RETAINING WALL - 2' LIFT  
**DOWLING RESIDENCE**  
 TEN EYCK LANDSCAPING ARCHITECTS  
 AUSTIN, TEXAS  
 PLAN VIEW-8 RETAINING WALLS

PROJECT NO.  
081112AT  
 SHEET  
**1**  
 OF 1